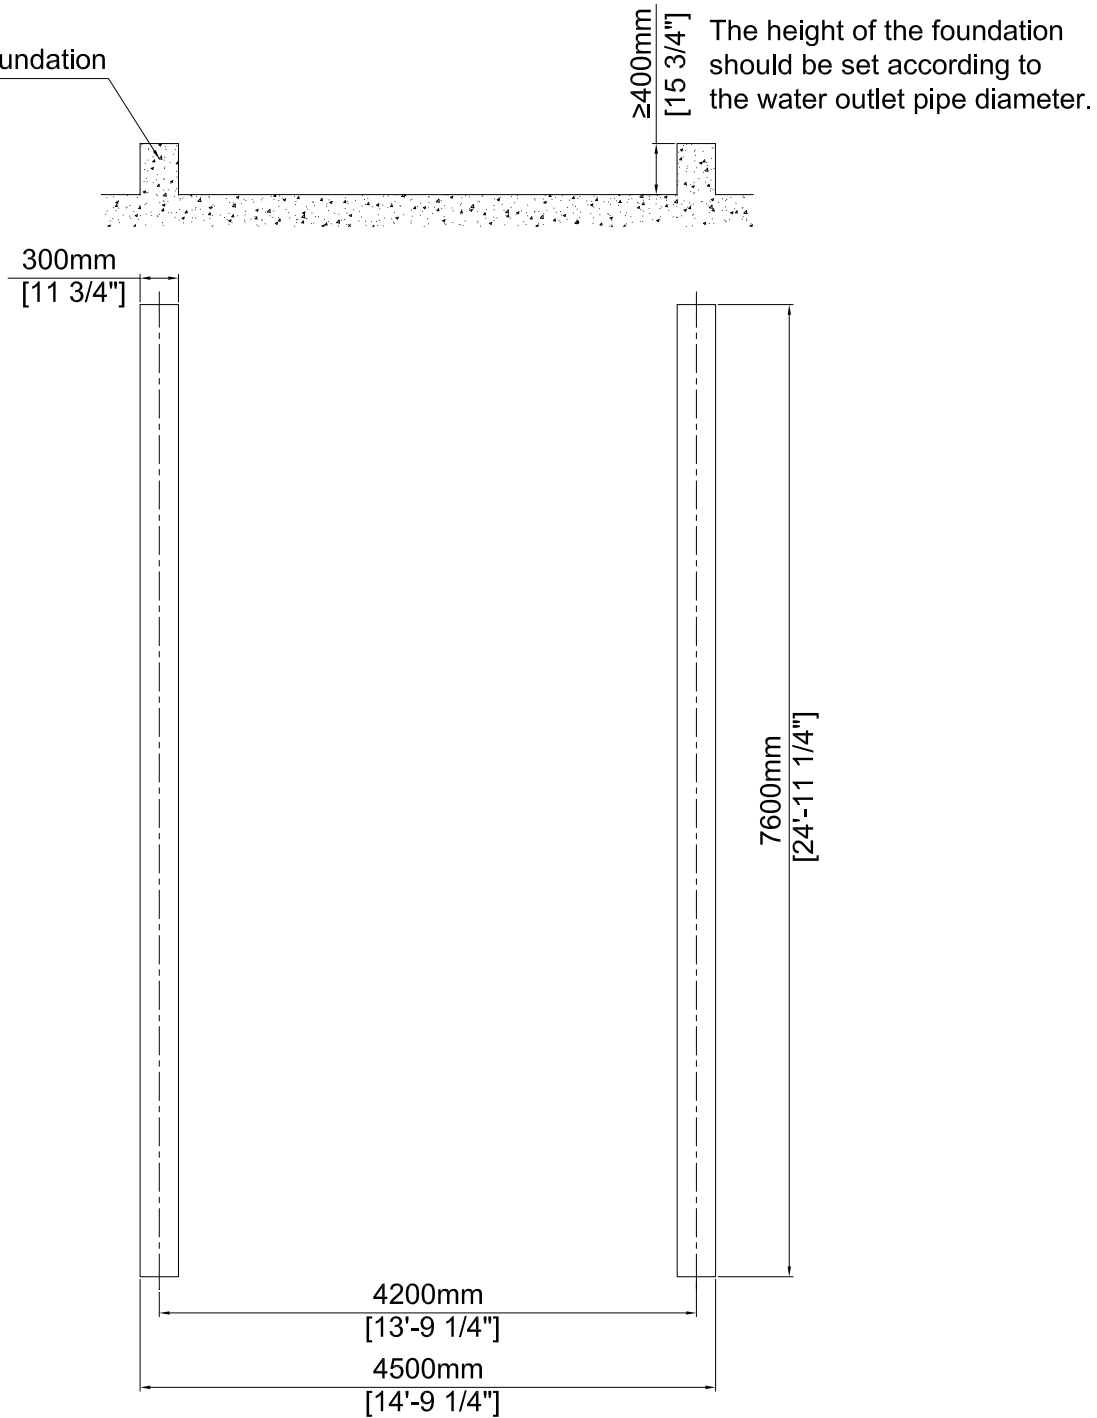

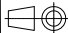


Cement foundation



**Remark:**

- 1、 The foundation and the support of center sump are at the same level.
- 2、 The height deviation should less than 1/4".
- 3、 Final foundation design must be determined considering the pump's NPSHR.

			
PROJECT / MODEL			
<b>MXL-05E FOUNDATION</b>			
TITLE			
MESAN COOLING TOWER			
DRAWN BY	DESIGNED BY	CHECKED BY	APPROVED BY
KING	VINCENT	VINCENT	ISA
SCALE	FILE NAME	DATE	
		2013-12-19	
	DRAWING NO.	REVISION	
	MXL-05E-F	01	